
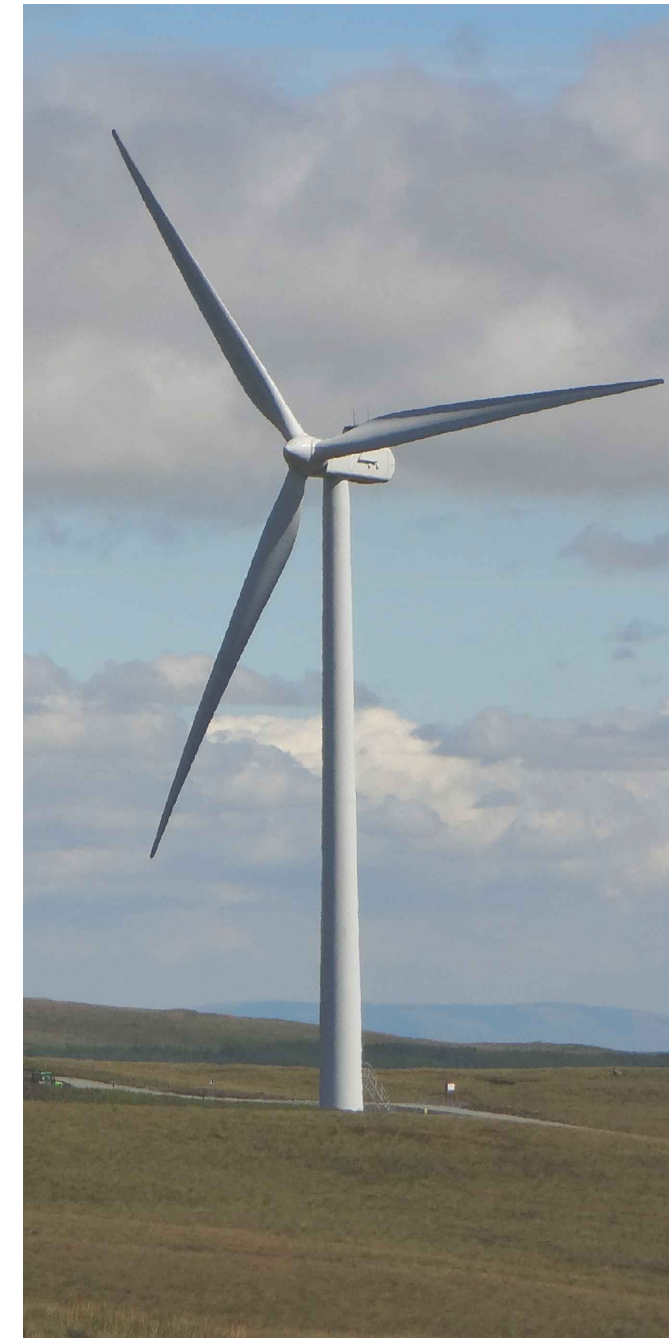


**HILL OF FARE  
WIND FARM**

**FIGURE 2.1a**

**TYPICAL WIND TURBINE  
ELEVATION  
(180M TIP HEIGHT)**

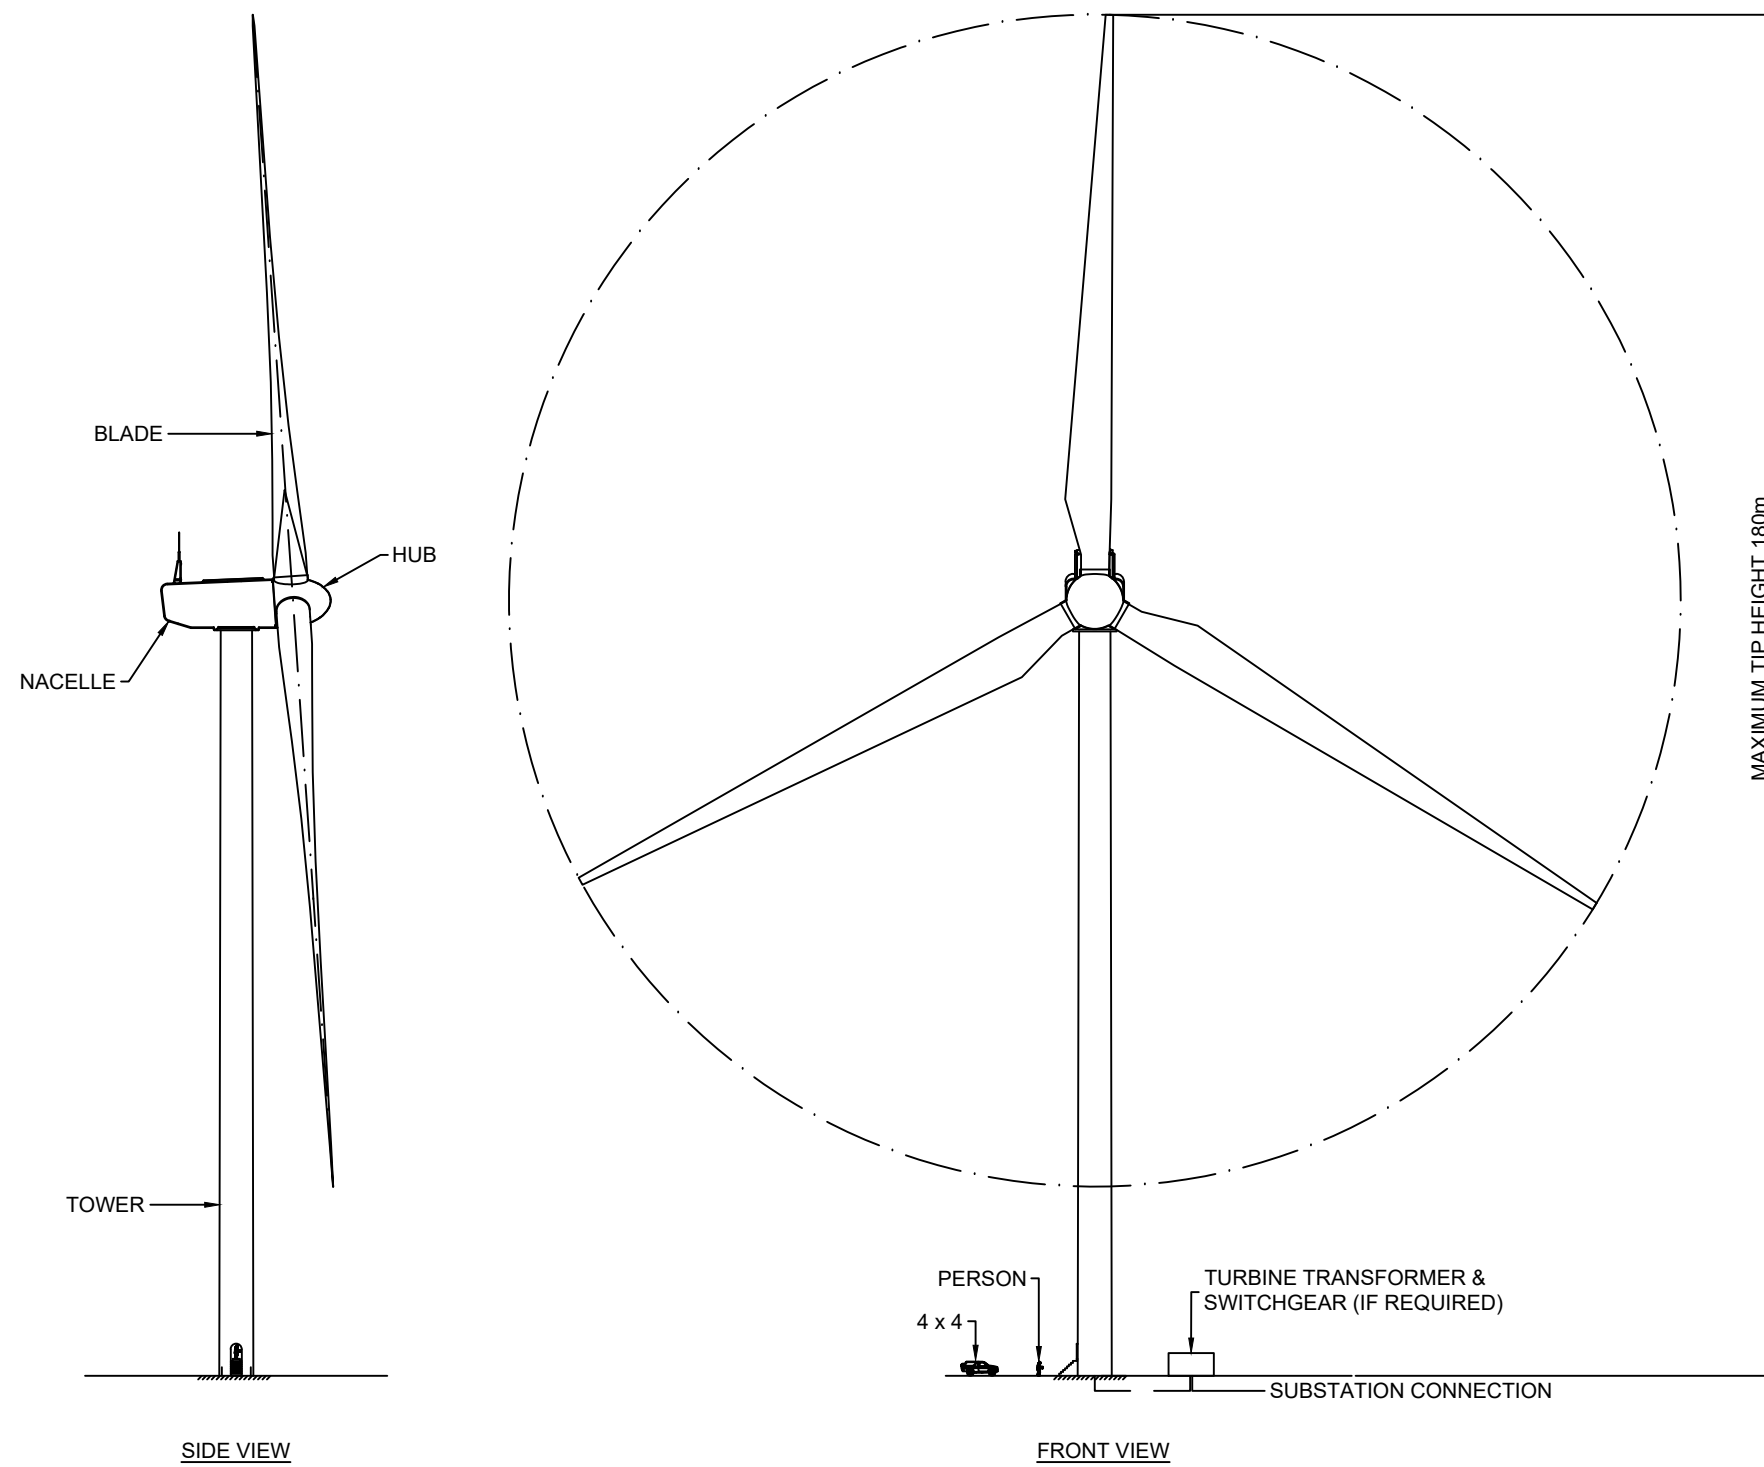

PHOTOGRAPH OF TYPICAL TURBINE

LAYOUT DWG	N/A	T-LAYOUT NO.	N/A
------------	-----	--------------	-----

DRAWING NUMBER	04542-RES-WTG-DR-PT-001	REV	1
----------------	-------------------------	-----	---

SCALE - 1:1000 @ A3

**ENVIRONMENTAL IMPACT  
ASSESSMENT REPORT 2023**

THIS DRAWING IS THE PROPERTY OF RENEWABLE ENERGY SYSTEMS LTD. AND NO REPRODUCTION MAY BE MADE IN WHOLE OR IN PART WITHOUT PERMISSION