


**HILL OF FARE
WIND FARM**

FIGURE 2.7a

**SUBSTATION COMPOUND
LAYOUT - PLAN**

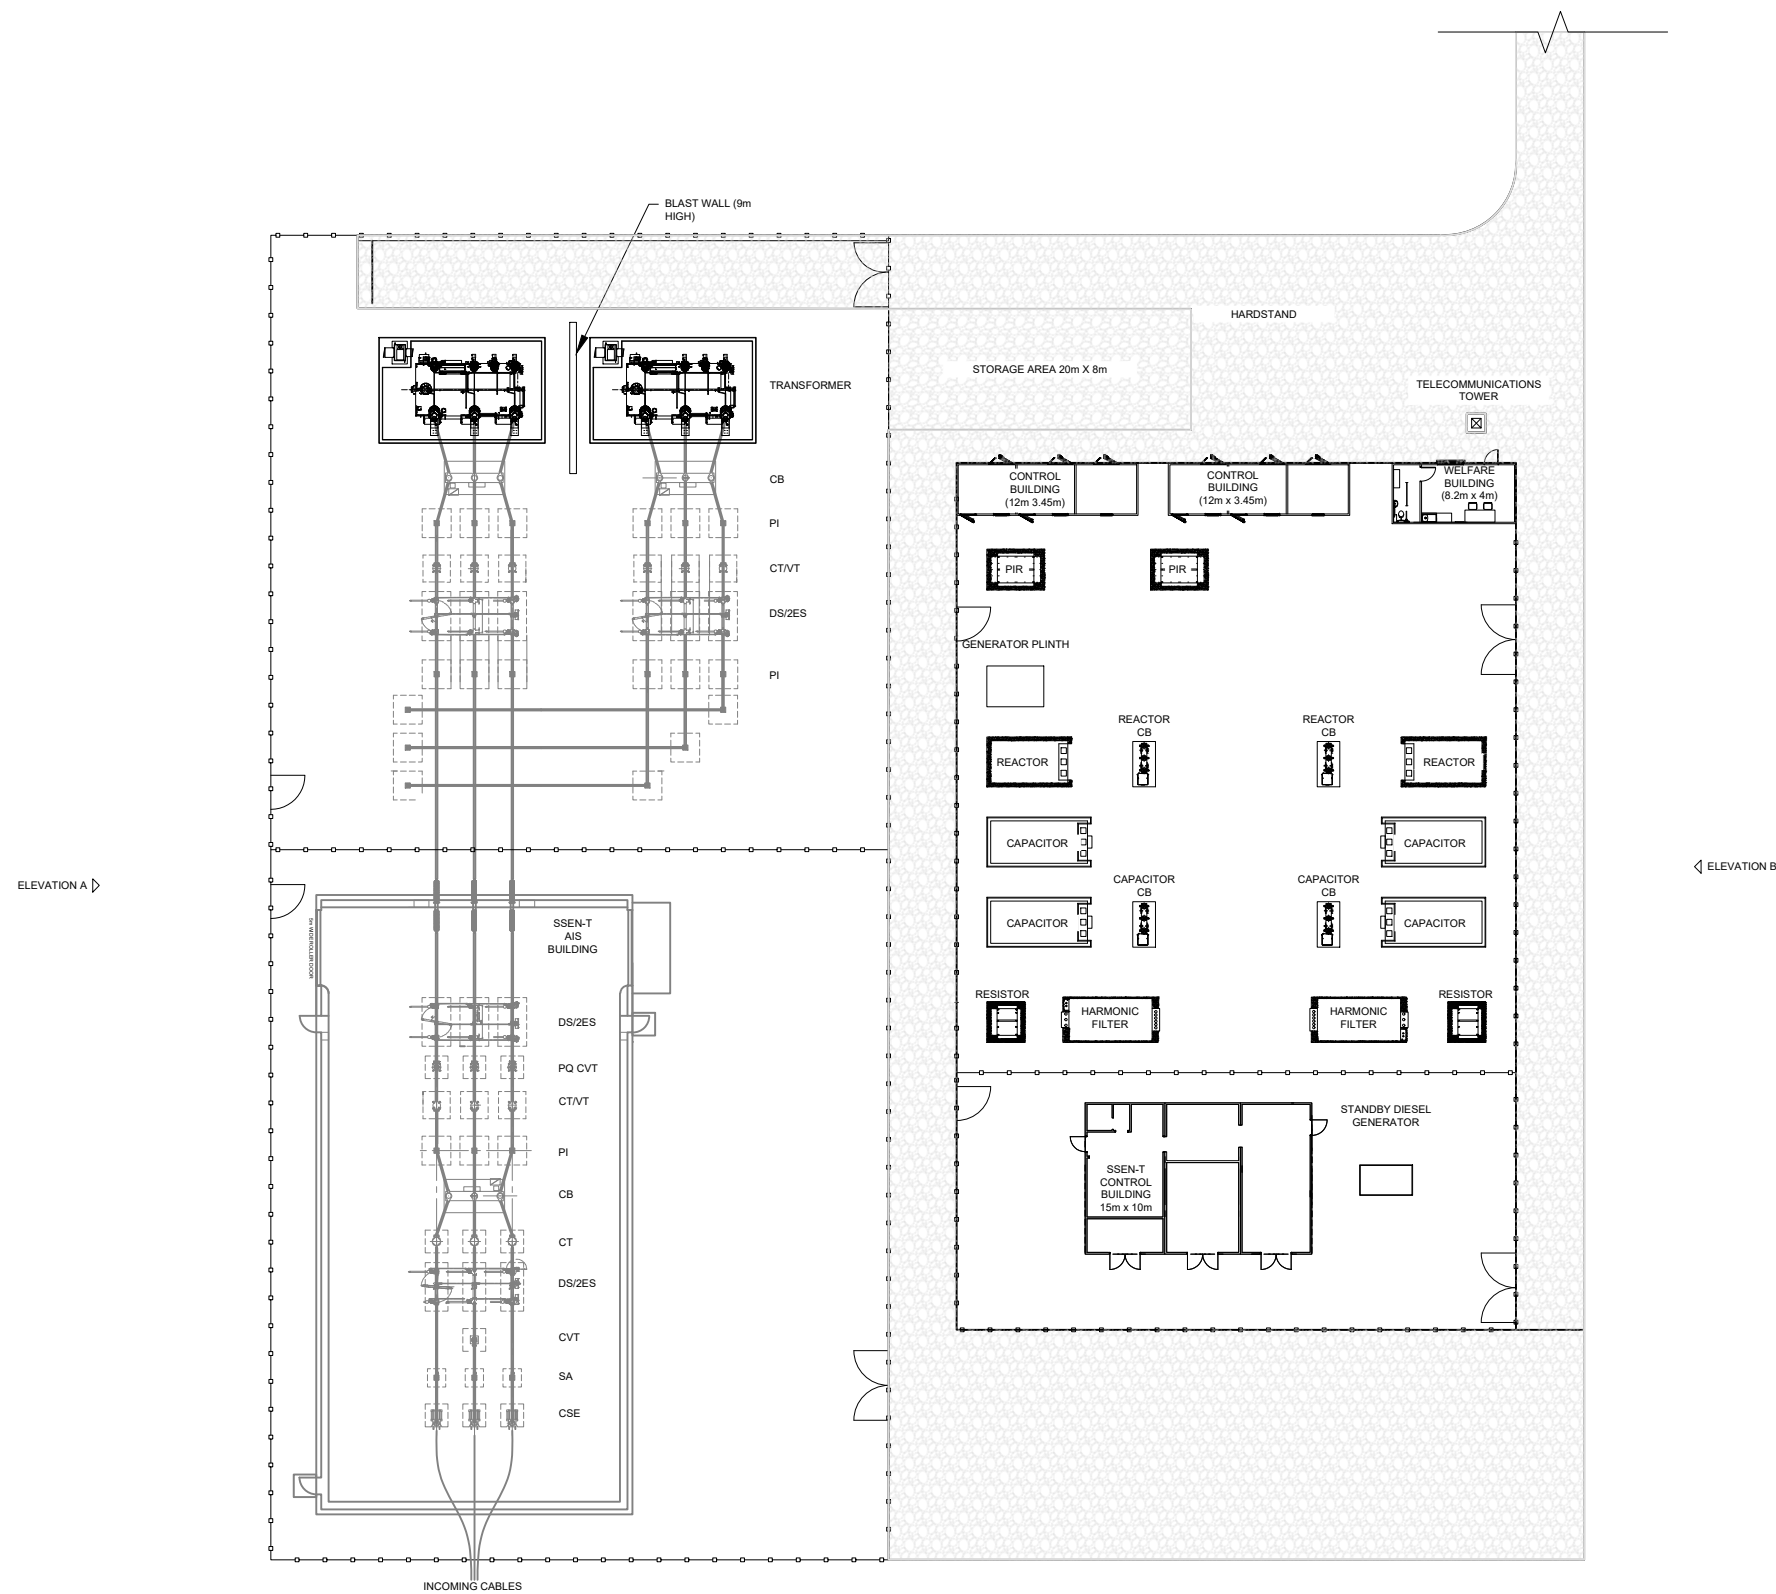

**PLAN
SCALE 1:500**

NOTES

1. ALL DIMENSIONS ARE IN mm UNLESS STATED OTHERWISE.
2. THIS DRAWING IS PRELIMINARY AND SUBJECT TO CHANGE AT THE DETAILED DESIGN STAGE.
3. THIS DRAWING IS BASED ON 0452-RES-SUB-DR-EE-001 - SUBSTATION COMPOUND LAYOUT.

REFERENCES:

- [1] 0452-RES-SUB-DR-PT-002 SUBSTATION COMPOUND LAYOUT - ELEVATIONS

LAYOUT DWG	N/A	T-LAYOUT NO.	N/A
------------	-----	--------------	-----

DRAWING NUMBER	04542-RES-SUB-DR-PT-001	REV	1
----------------	-------------------------	-----	---

SCALE - AS SHOWN @ A3

**ENVIRONMENTAL IMPACT
ASSESSMENT REPORT 2023**

THIS DRAWING IS THE PROPERTY OF RENEWABLE ENERGY SYSTEMS LTD. AND NO REPRODUCTION MAY BE MADE IN WHOLE OR IN PART WITHOUT PERMISSION