
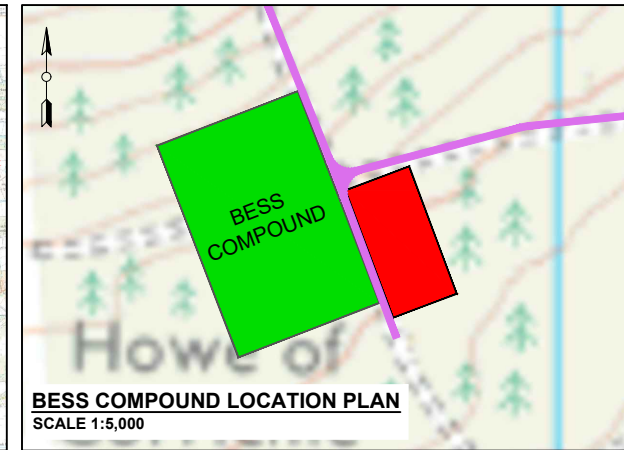


© CROWN COPYRIGHT. ALL RIGHTS RESERVED.  
2023 LICENCE NUMBER 0100031673.

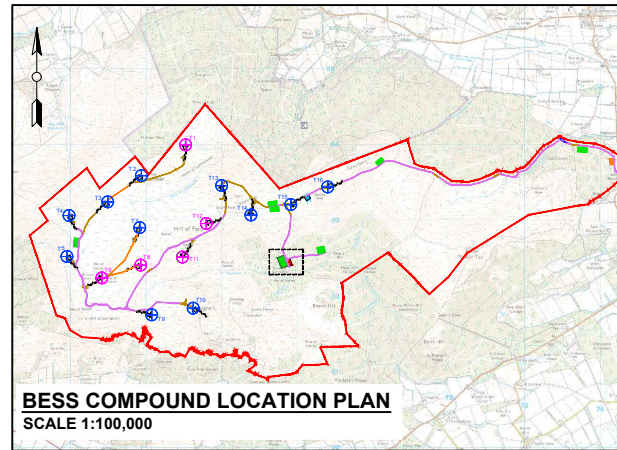

### HILL OF FARE WIND FARM

### FIGURE 2.9a

### INDICATIVE BESS COMPOUND LAYOUT

- KEY:**
- PALISADE, WELDMESH OR ACCOUSTIC FENCE
  - BATTERY STORAGE ENCLOSURE (BSE)
  - 2 No. POWER CONVERSION SYSTEMS (PCS) TRANSFORMER AND APRON SLAB
  - DNO SUBSTATION BUILDING
  - CUSTOMER SUBSTATION BUILDING
  - AUXILIARY TRANSFORMER
  - LV DISTRIBUTION EQUIPMENT
  - AGGREGATION PANEL WITH LV PILLAR
  - PRE-INSERTION RESISTOR
  - CAPACITOR BANK
  - HARMONIC FILTER AND RESISTOR
  - SPARES CONTAINER
  - LIGHTING / CCTV COLUMN
  - GRAVEL OR ASPHALT FINISH TO SUIT DETAILED EARTHING DESIGN

**NOTES:**

- EQUIPMENT DETAILS AND CONFIGURATION WITHIN THE BATTERY ENERGY STORAGE COMPOUND ARE INDICATIVE AND SUBJECT TO DETAILED DESIGN.


LAYOUT DWG	N/A	T-LAYOUT NO.	N/A
------------	-----	--------------	-----

DRAWING NUMBER	<b>04542-RES-ERW-DR-EE-001</b>	REV	<b>1</b>
----------------	--------------------------------	-----	----------

SCALE - AS SHOWN @ A3

### ENVIRONMENTAL IMPACT ASSESSMENT REPORT 2023

THIS DRAWING IS THE PROPERTY OF RENEWABLE ENERGY SYSTEMS LTD. AND NO REPRODUCTION MAY BE MADE IN WHOLE OR IN PART WITHOUT PERMISSION

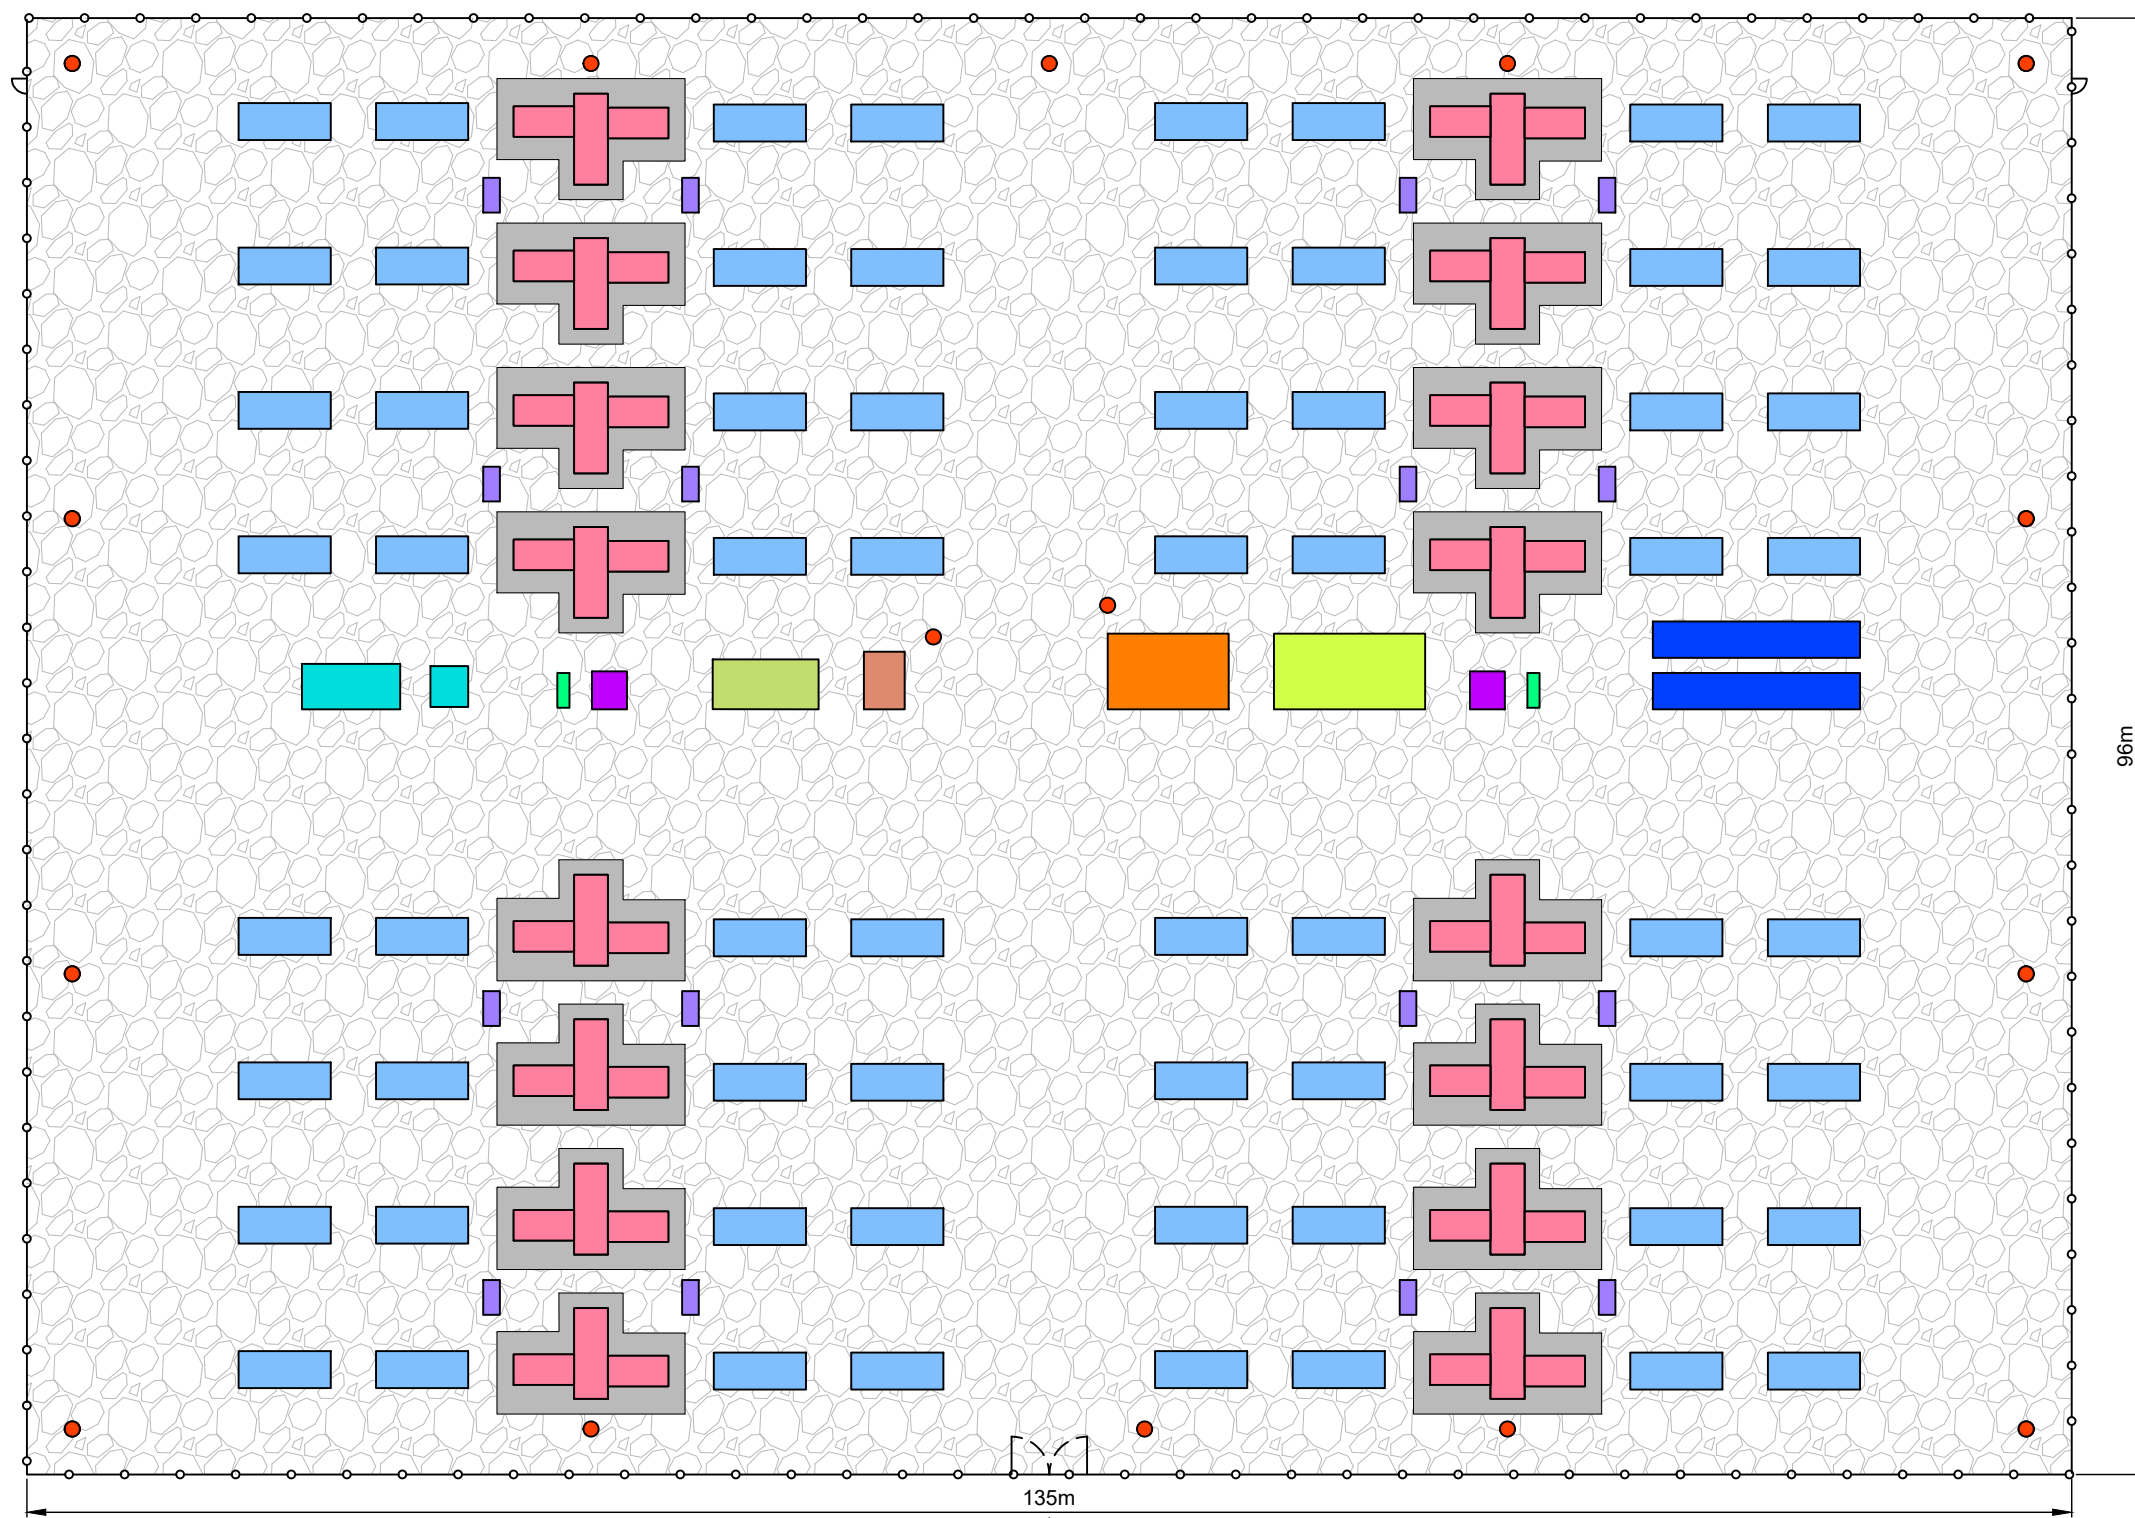

96m



135m



**BATTERY ENERGY STORAGE SYSTEM COMPOUND LAYOUT**  
SCALE 1:500