


**HILL OF FARE  
WIND FARM**

**FIGURE 2.5**

**TYPICAL BOTTOMLESS  
CULVERT  
WATER CROSSING**

**NOTES:**

1. FINAL SPECIFICATION AND INSTALLATION METHOD TO BE IN ACCORDANCE WITH THE REQUIREMENTS OF THE RELEVANT AUTHORITIES.

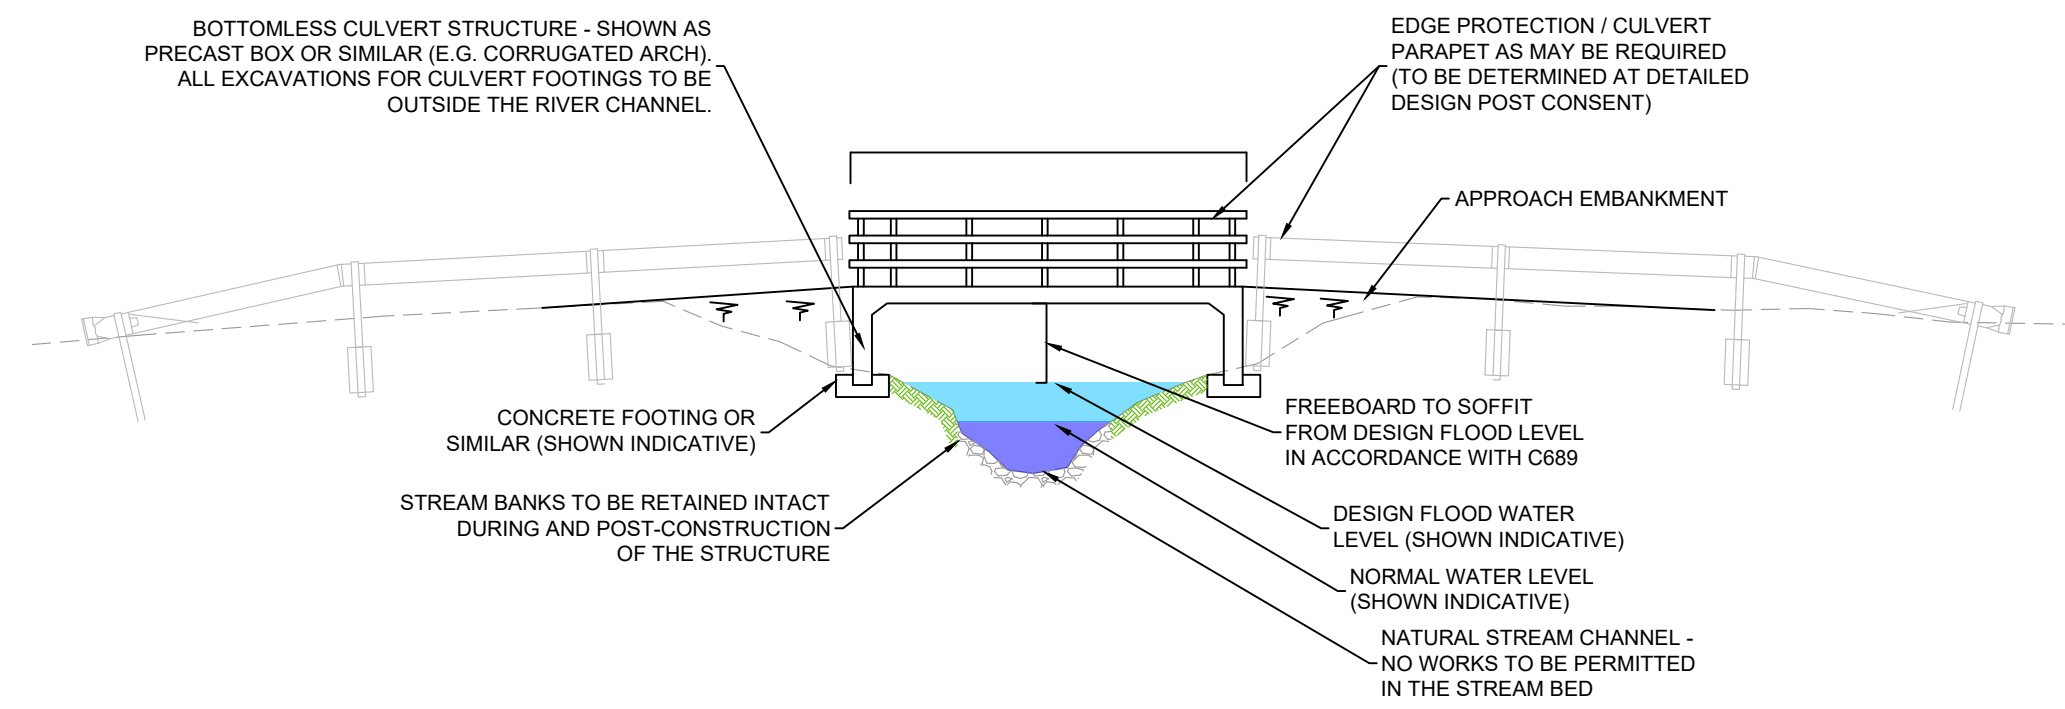

**TYPICAL BOTTOMLESS CULVERT WATERCROSSING**  
SCALE - 1:100

LAYOUT DWG	N/A	T-LAYOUT NO.	N/A
------------	-----	--------------	-----

DRAWING NUMBER	04542-RES-ACC-DR-PE-002	REV	1
----------------	-------------------------	-----	---

SCALE - 1:100 @ A3

**ENVIRONMENTAL IMPACT  
ASSESSMENT REPORT 2023**

THIS DRAWING IS THE PROPERTY OF RENEWABLE ENERGY SYSTEMS LTD. AND NO REPRODUCTION MAY BE MADE IN WHOLE OR IN PART WITHOUT PERMISSION